



DIP-1 OVERVIEW

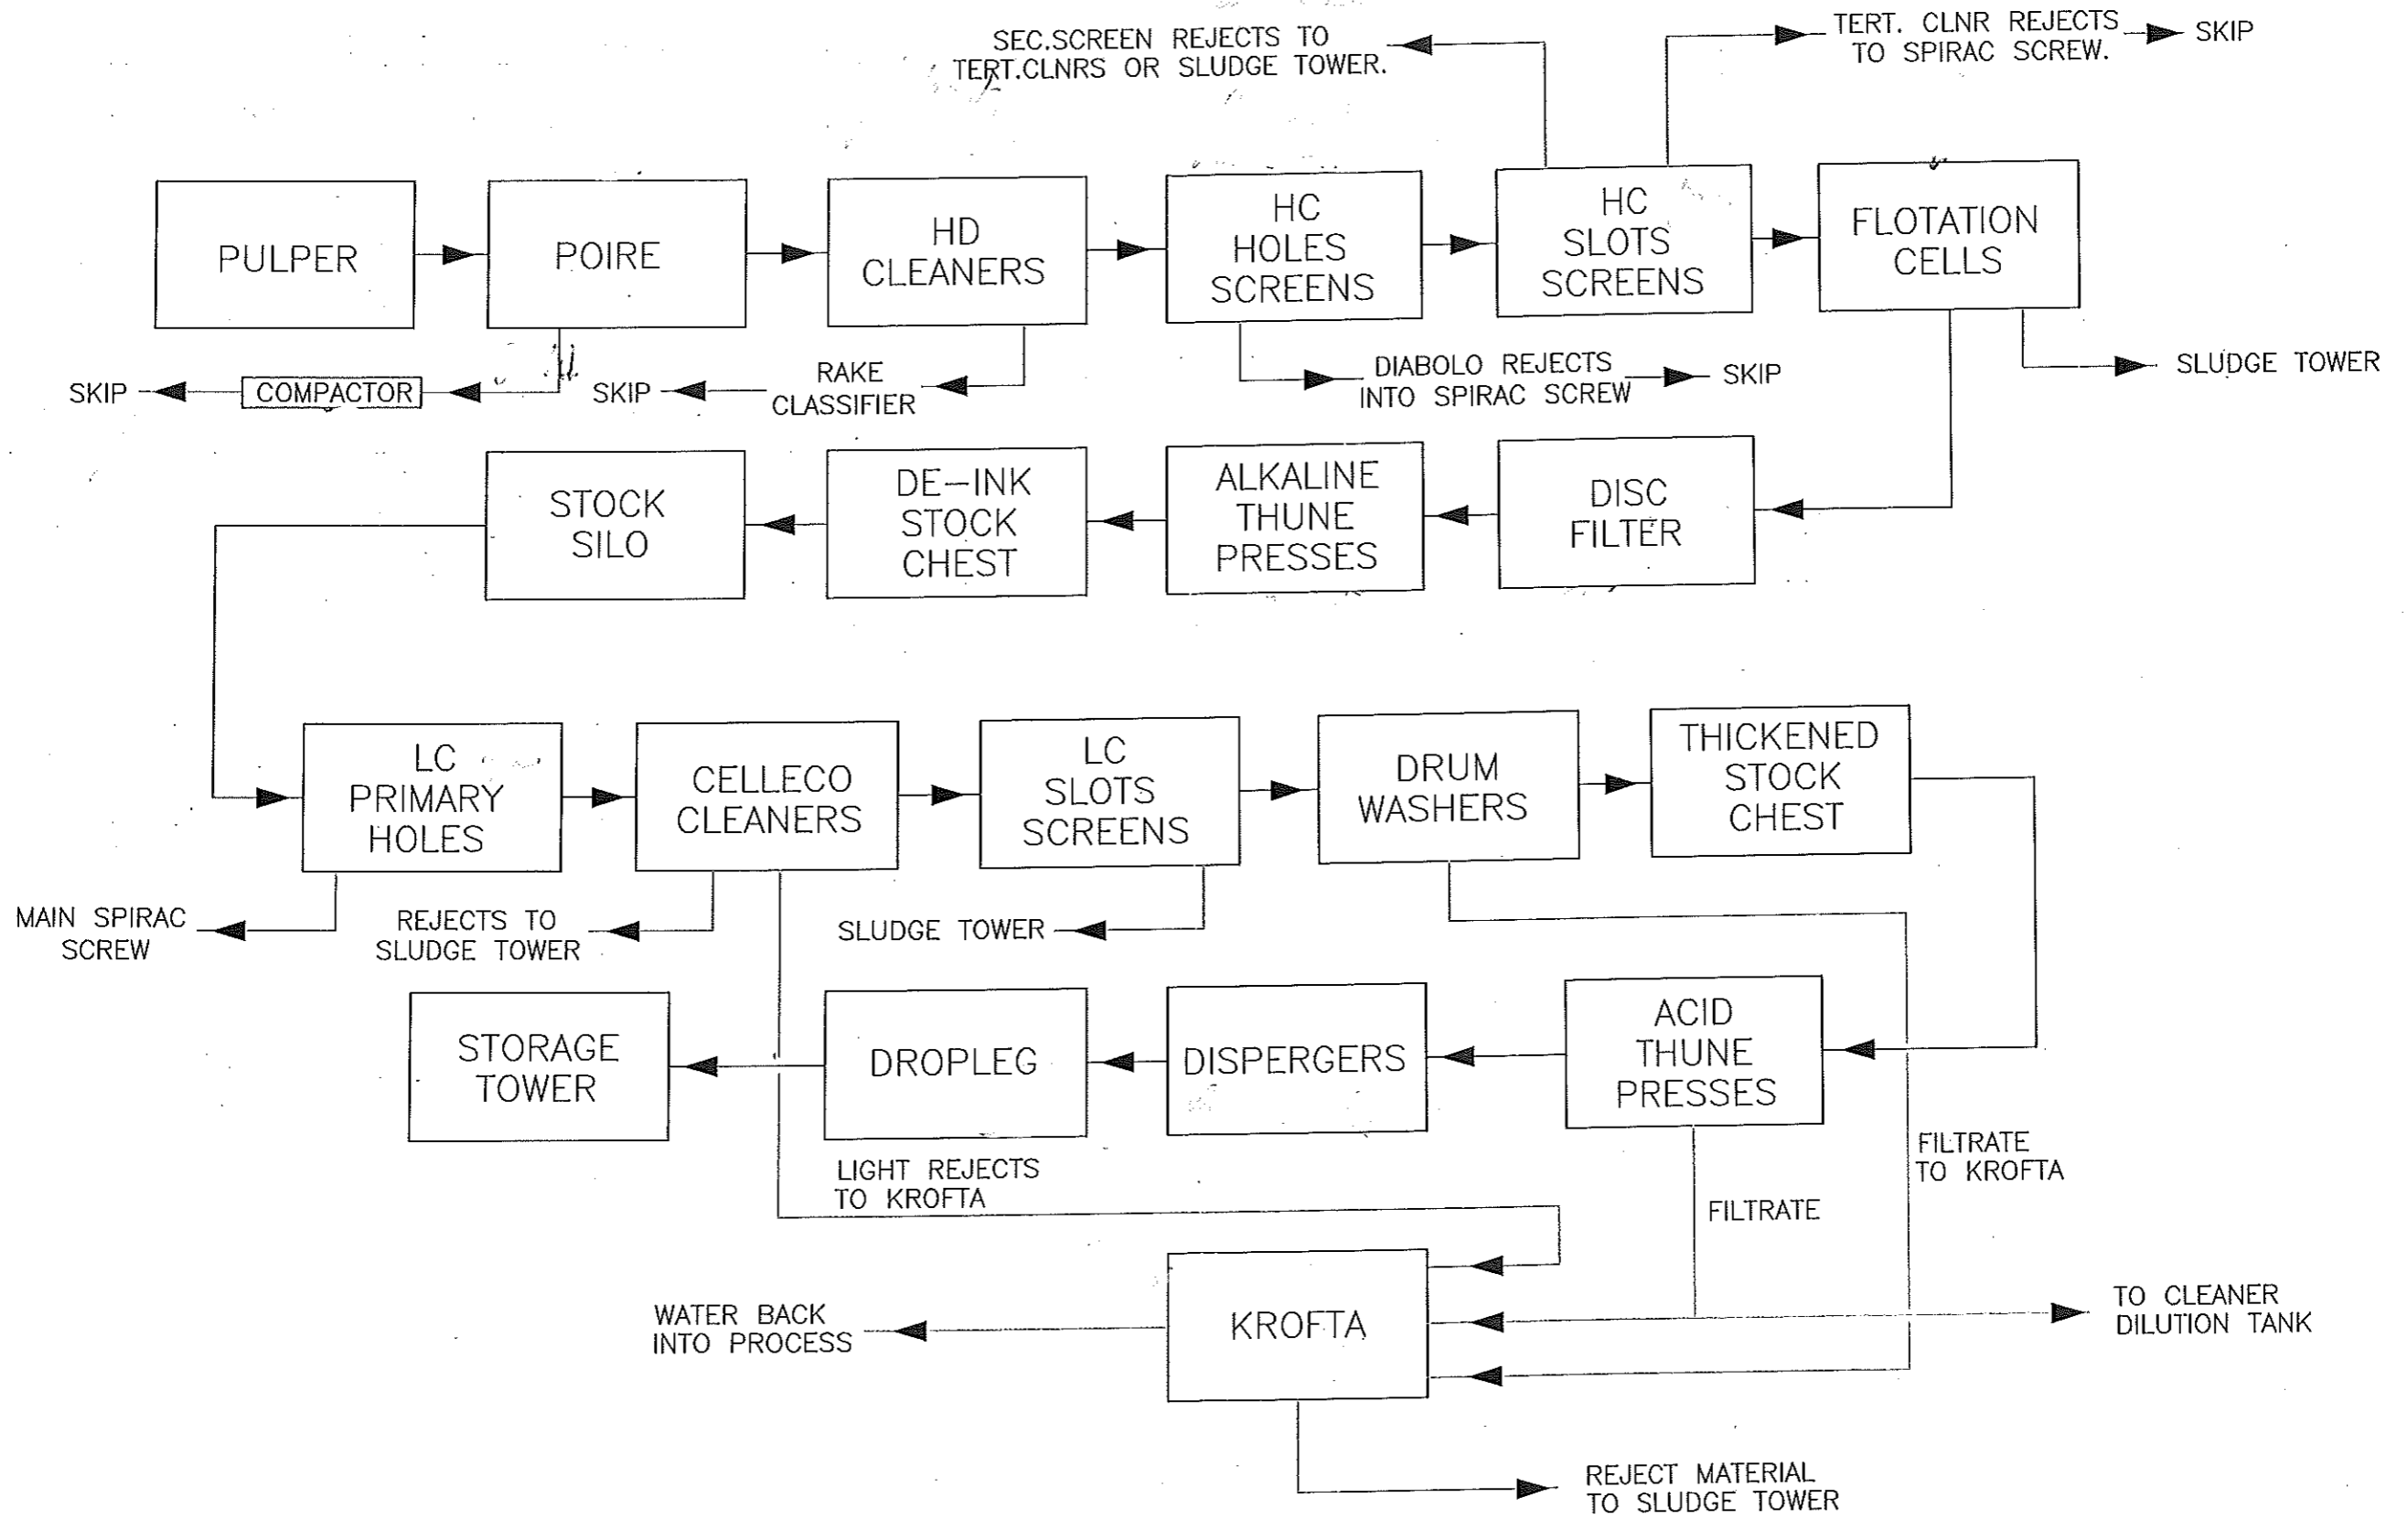

				SCALE N/A	TITLE DIP-1: OVERVIEW		ABITIBI CONSOLIDATED BRIDGEWATER PAPER COMPANY LTD. North Road, Ellesmere Port, South Wirral, U.K, CH65 1AF. Tel. 0151 357 6202/ Fax. 0151 357 6435.								
				RA No											
FOR MILL REVIEW				TRANSMITTAL No		W/O No	MOTOR No.	DRAWING NUMBER				SHT. OF	PLANT	GROUP	REV.
0.4 FOR INTERNAL REVIEW				12.02.01				SIZE	SYSTEM	AREA	NUMBER				
REV	REVIEW STATUS & REVISIONS			DRN	CHK	ENG REQ'R REVIEWED	DATE	A3	6.2	.	1073	.	7	18	0.4

DIP-3 OVERVIEW

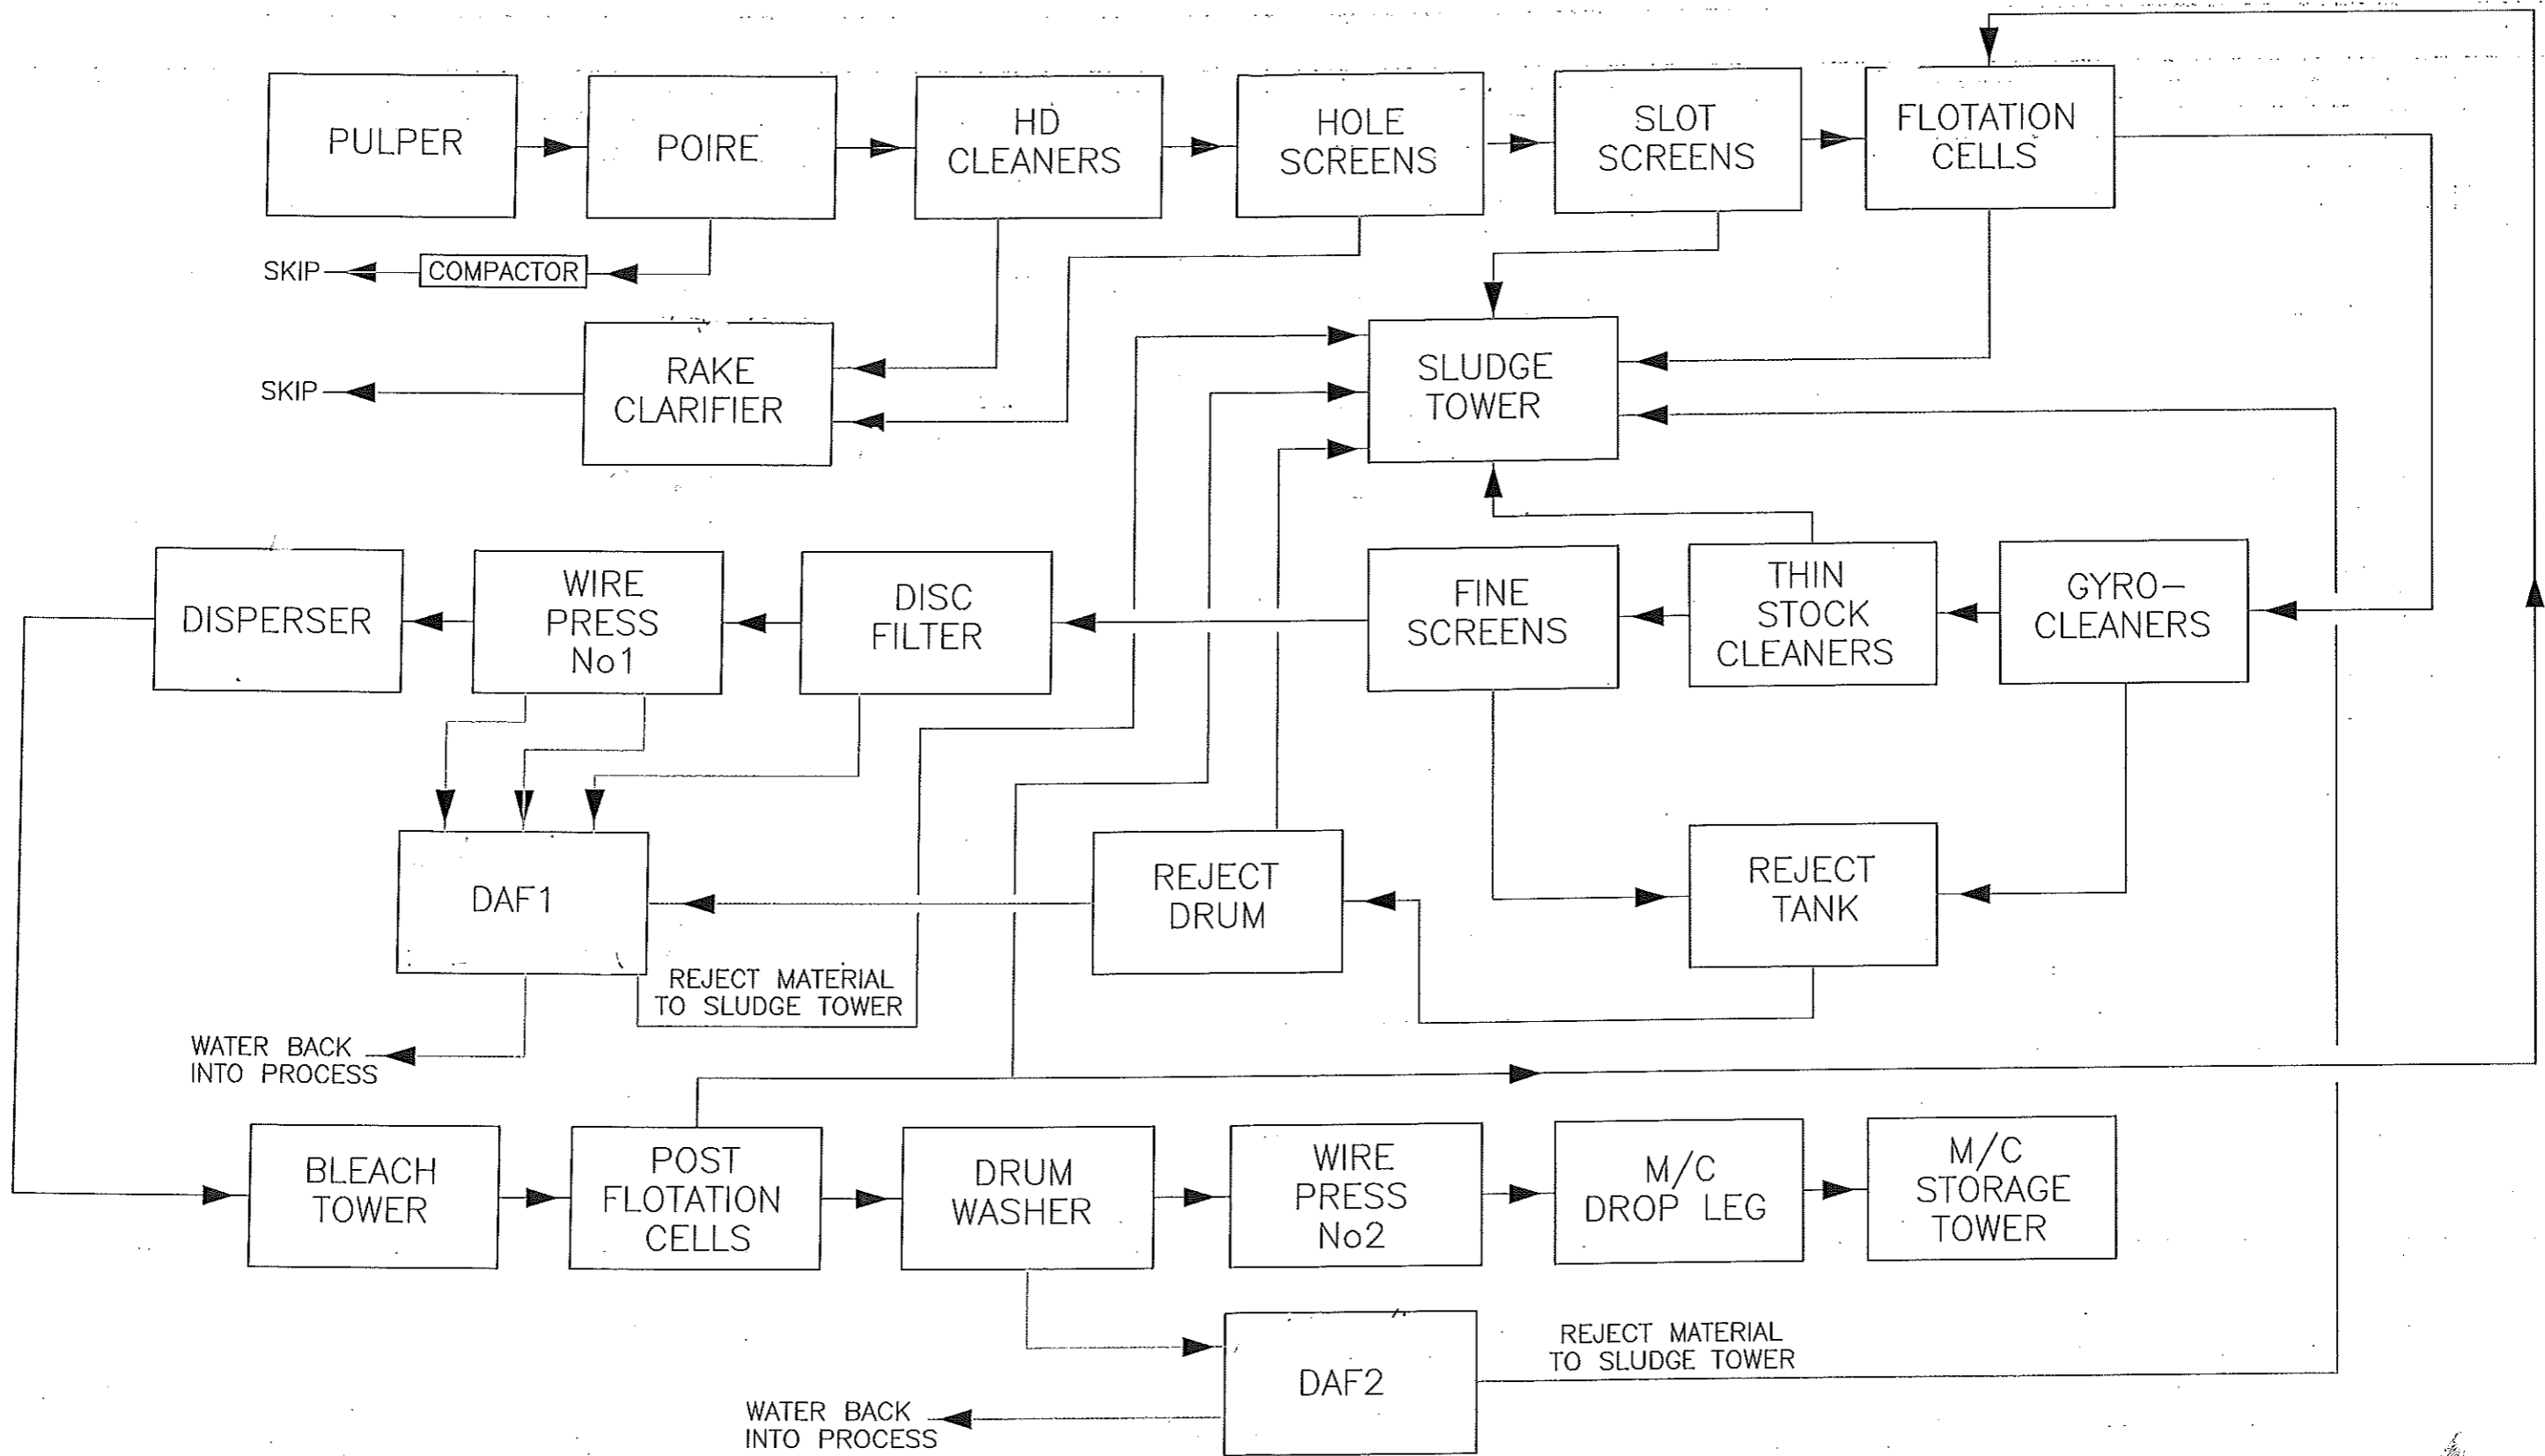

						SCALE N/A	TITLE DIP-3: OVERVIEW		ABITIBI CONSOLIDATED BRIDGEWATER PAPER COMPANY LTD. North Road, Ellesmere Port, South Wirral, U.K, CH65 1AF. Tel. 0151 357 6202/ Fax. 0151 357 6435.					
						RA No								
FOR MILL REVIEW			TRANSMITTAL No			W/O No		DRAWING NUMBER		SHT. OF		PLANT GROUP REV.		
0.3 FOR INTERNAL REVIEW			12.02.01					1075						
REV	REVIEW STATUS & REVISIONS		DRN	CHK	ENG REQ'R REVIEWED	DATE			A3	6.2	1075	11	18	0.3